


floor plan as existing

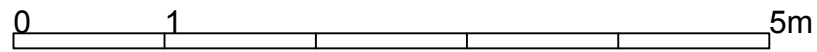

Proposals at  
74 High Street  
Wick  
KW1 4NE

scale 1:50 (A3)  
dwg no. 29198/1