


Noise associated with development to not give rise to a noise level assessed with the windows open, within any dwelling or noise sensitive building in excess of the equivalent to Noise Rating Curve (NRC) 25 between 7am and 11pm and NRC 25 at all other times.

Fan units to be positioned within ductwork internally within unit to be isolated from ductwork by means of flexible connections.

extract canopy over cooking equipment

ground floor as proposed

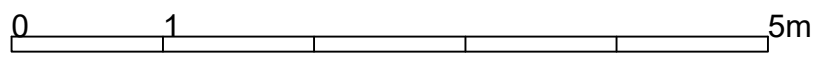

Proposals at  
12A Blinkbonny Road  
Falkirk

scale 1:50 (A3)  
dwg no. 33199/3a