



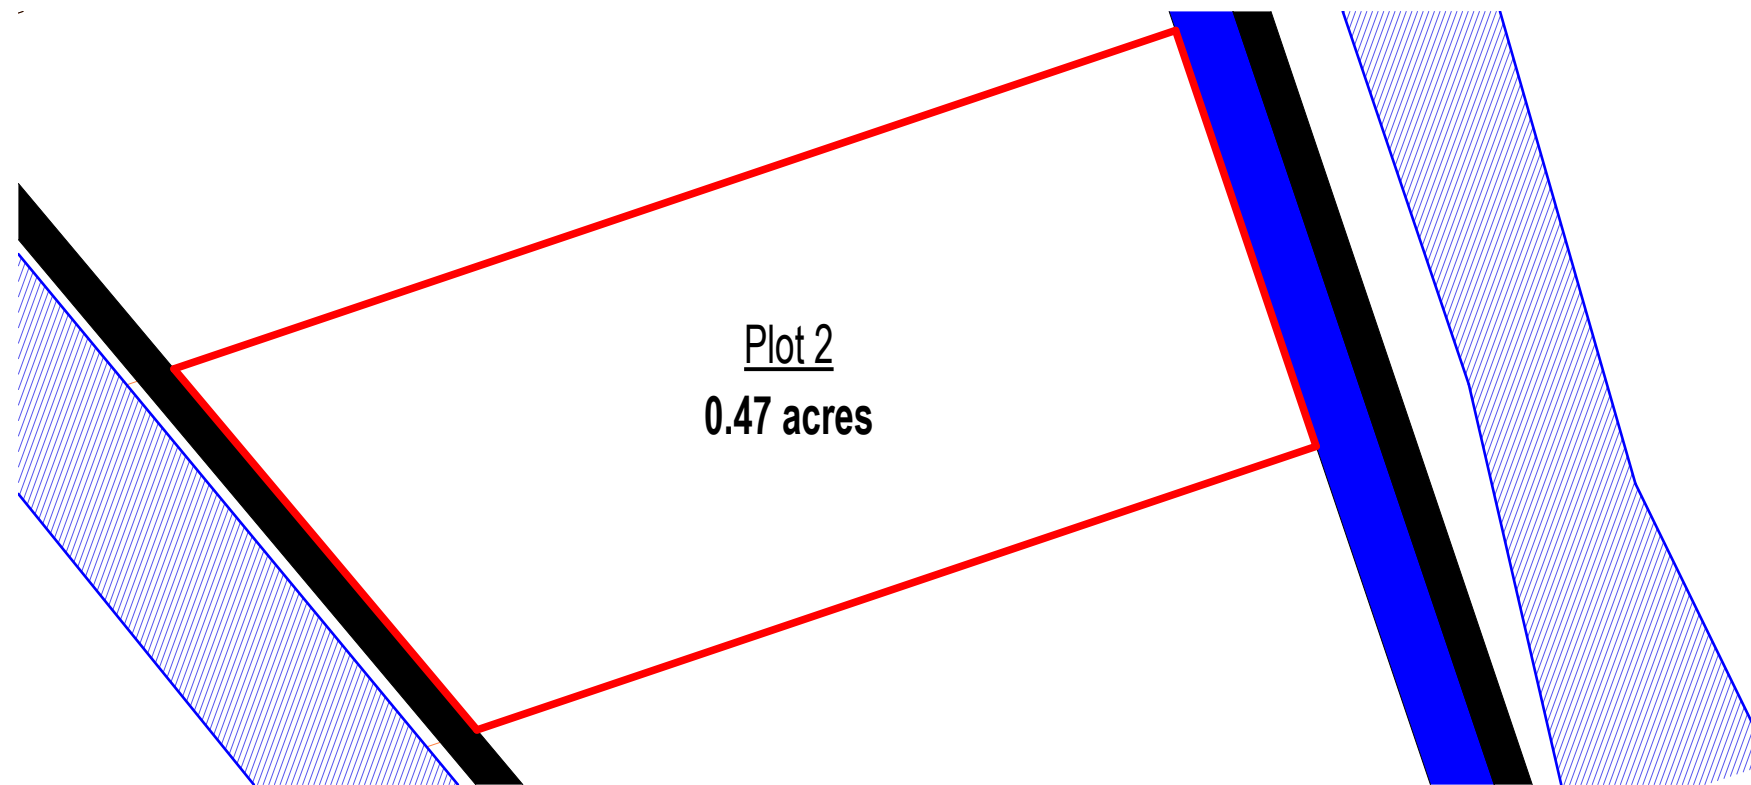

1 Plot 2
1 : 500

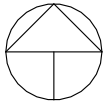

rev	date	description		dm
 ARCHICRAFT DESIGNS LIMITED Telephone: +44 (0)7362264139 Website: www.archicraftdesigns.com				
project Land at Okeford Fitzpaine, Dorset				
drawing title Plot 2				
scale 1 : 500@ A3				
drawn by SA		date 11/05/2026		checked SA
job no. 26-007		drawing no. 002		revision